


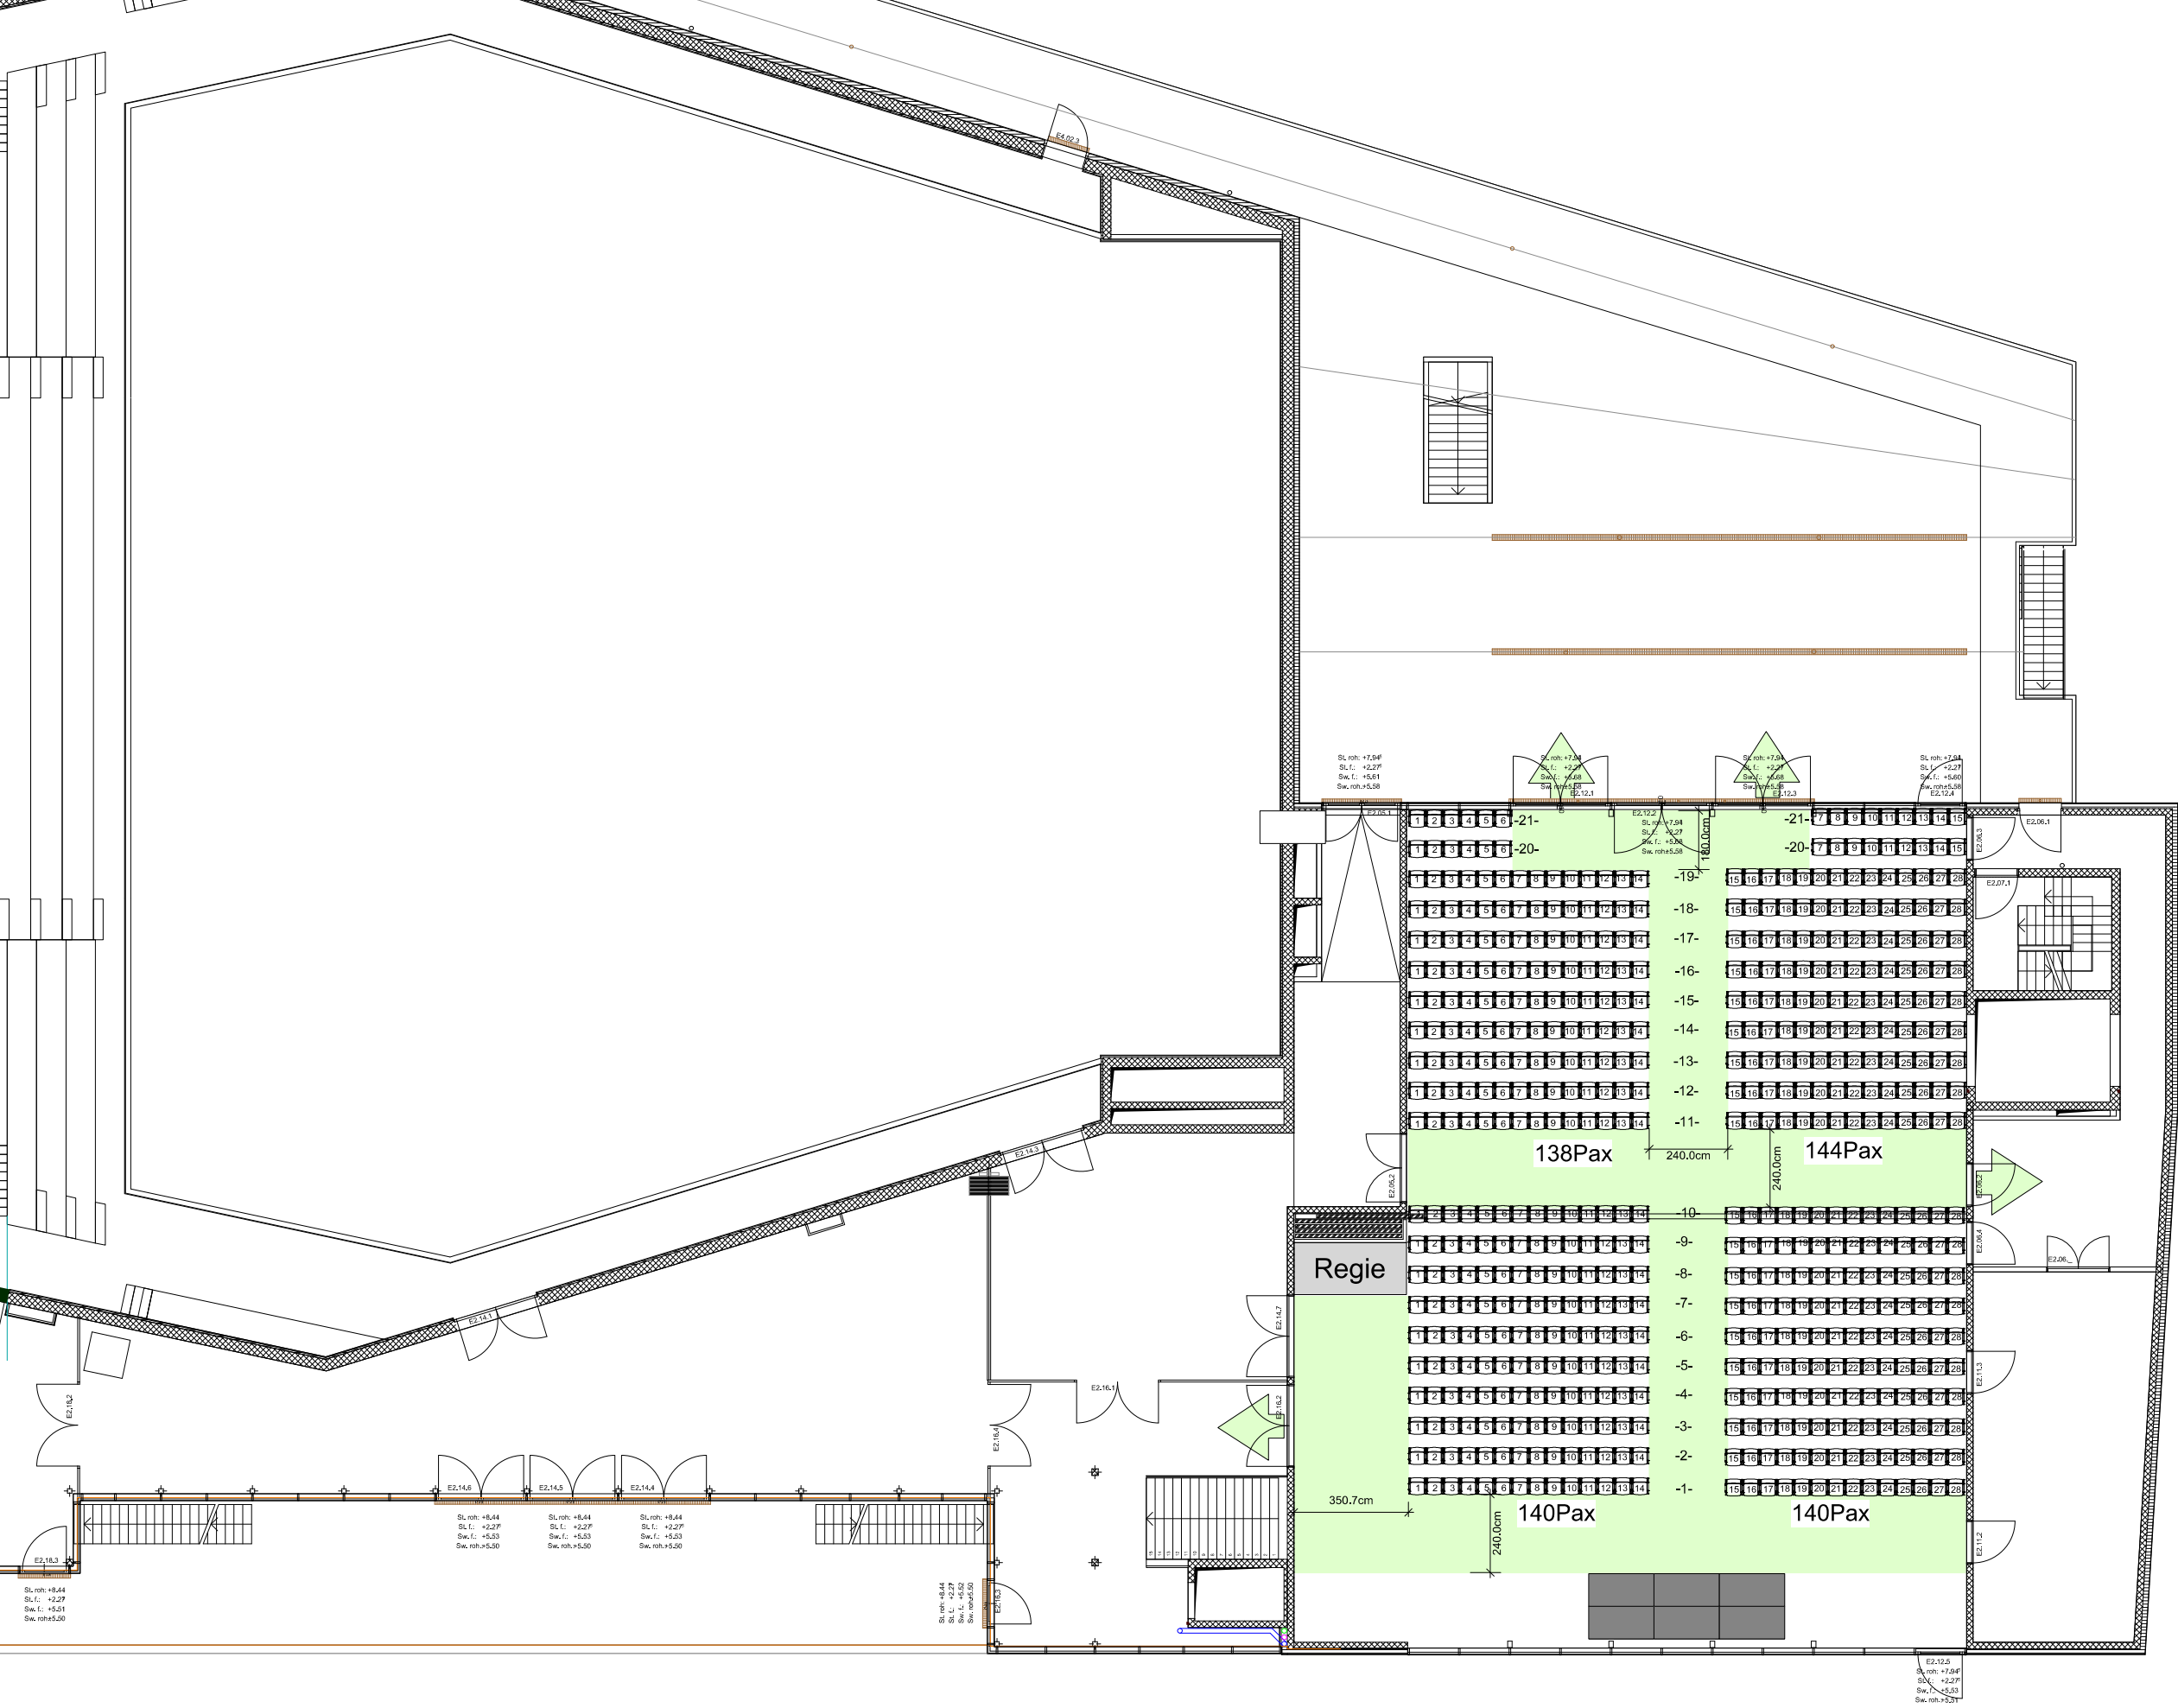

Stapelstuhl auf Parkett
seat type: Rosconi
seat c-c: 52.5 cm
total Stühle: 562

Abstand Stuhl zu Stuhl
45cm

Rollstuhlplätze
Parkett nach Bedarf

Reihe 1-19
28Stühle pro Reihe

Reihe 20+21
15 Stühle pro Reihe

total 562 Personen

SAMSUNG HALL

Project Manager Michael Frey

The content of this sheet is our copyright property. The unauthorized use of this sheet or use contrary to its intended purpose is not permitted and shall be prosecuted.

Scale 1:100 Project status Date 2016-07-30

Project Dübendorf, Switzerland

Project type Loft 1&2 Theater

Sheet number Project number